


|                     |           |
|---------------------|-----------|
| BluArc Project No.: |           |
| BGA Project No.:    | 19111     |
| Drawn By:           | BEG       |
| Checked By:         | 2.19.2019 |
| Issued Date:        | 10.07.19  |
| Revision            | Date      |
|                     |           |
|                     |           |
|                     |           |
|                     |           |

Material herein is for use by authorized contractors, bidders and subcontractors in connection with this project only. All dimensions in these drawings shall take precedence over scaled dimensions. Contractors shall be responsible to verify all dimensions and conditions on the job. BLUARC DESIGN, LLC must be notified of any variations from the dimensions and conditions shown by these drawings.

Sheet Title:  
**FLOOR PLAN  
OPTION B**

Sheet No.:  
**A100**

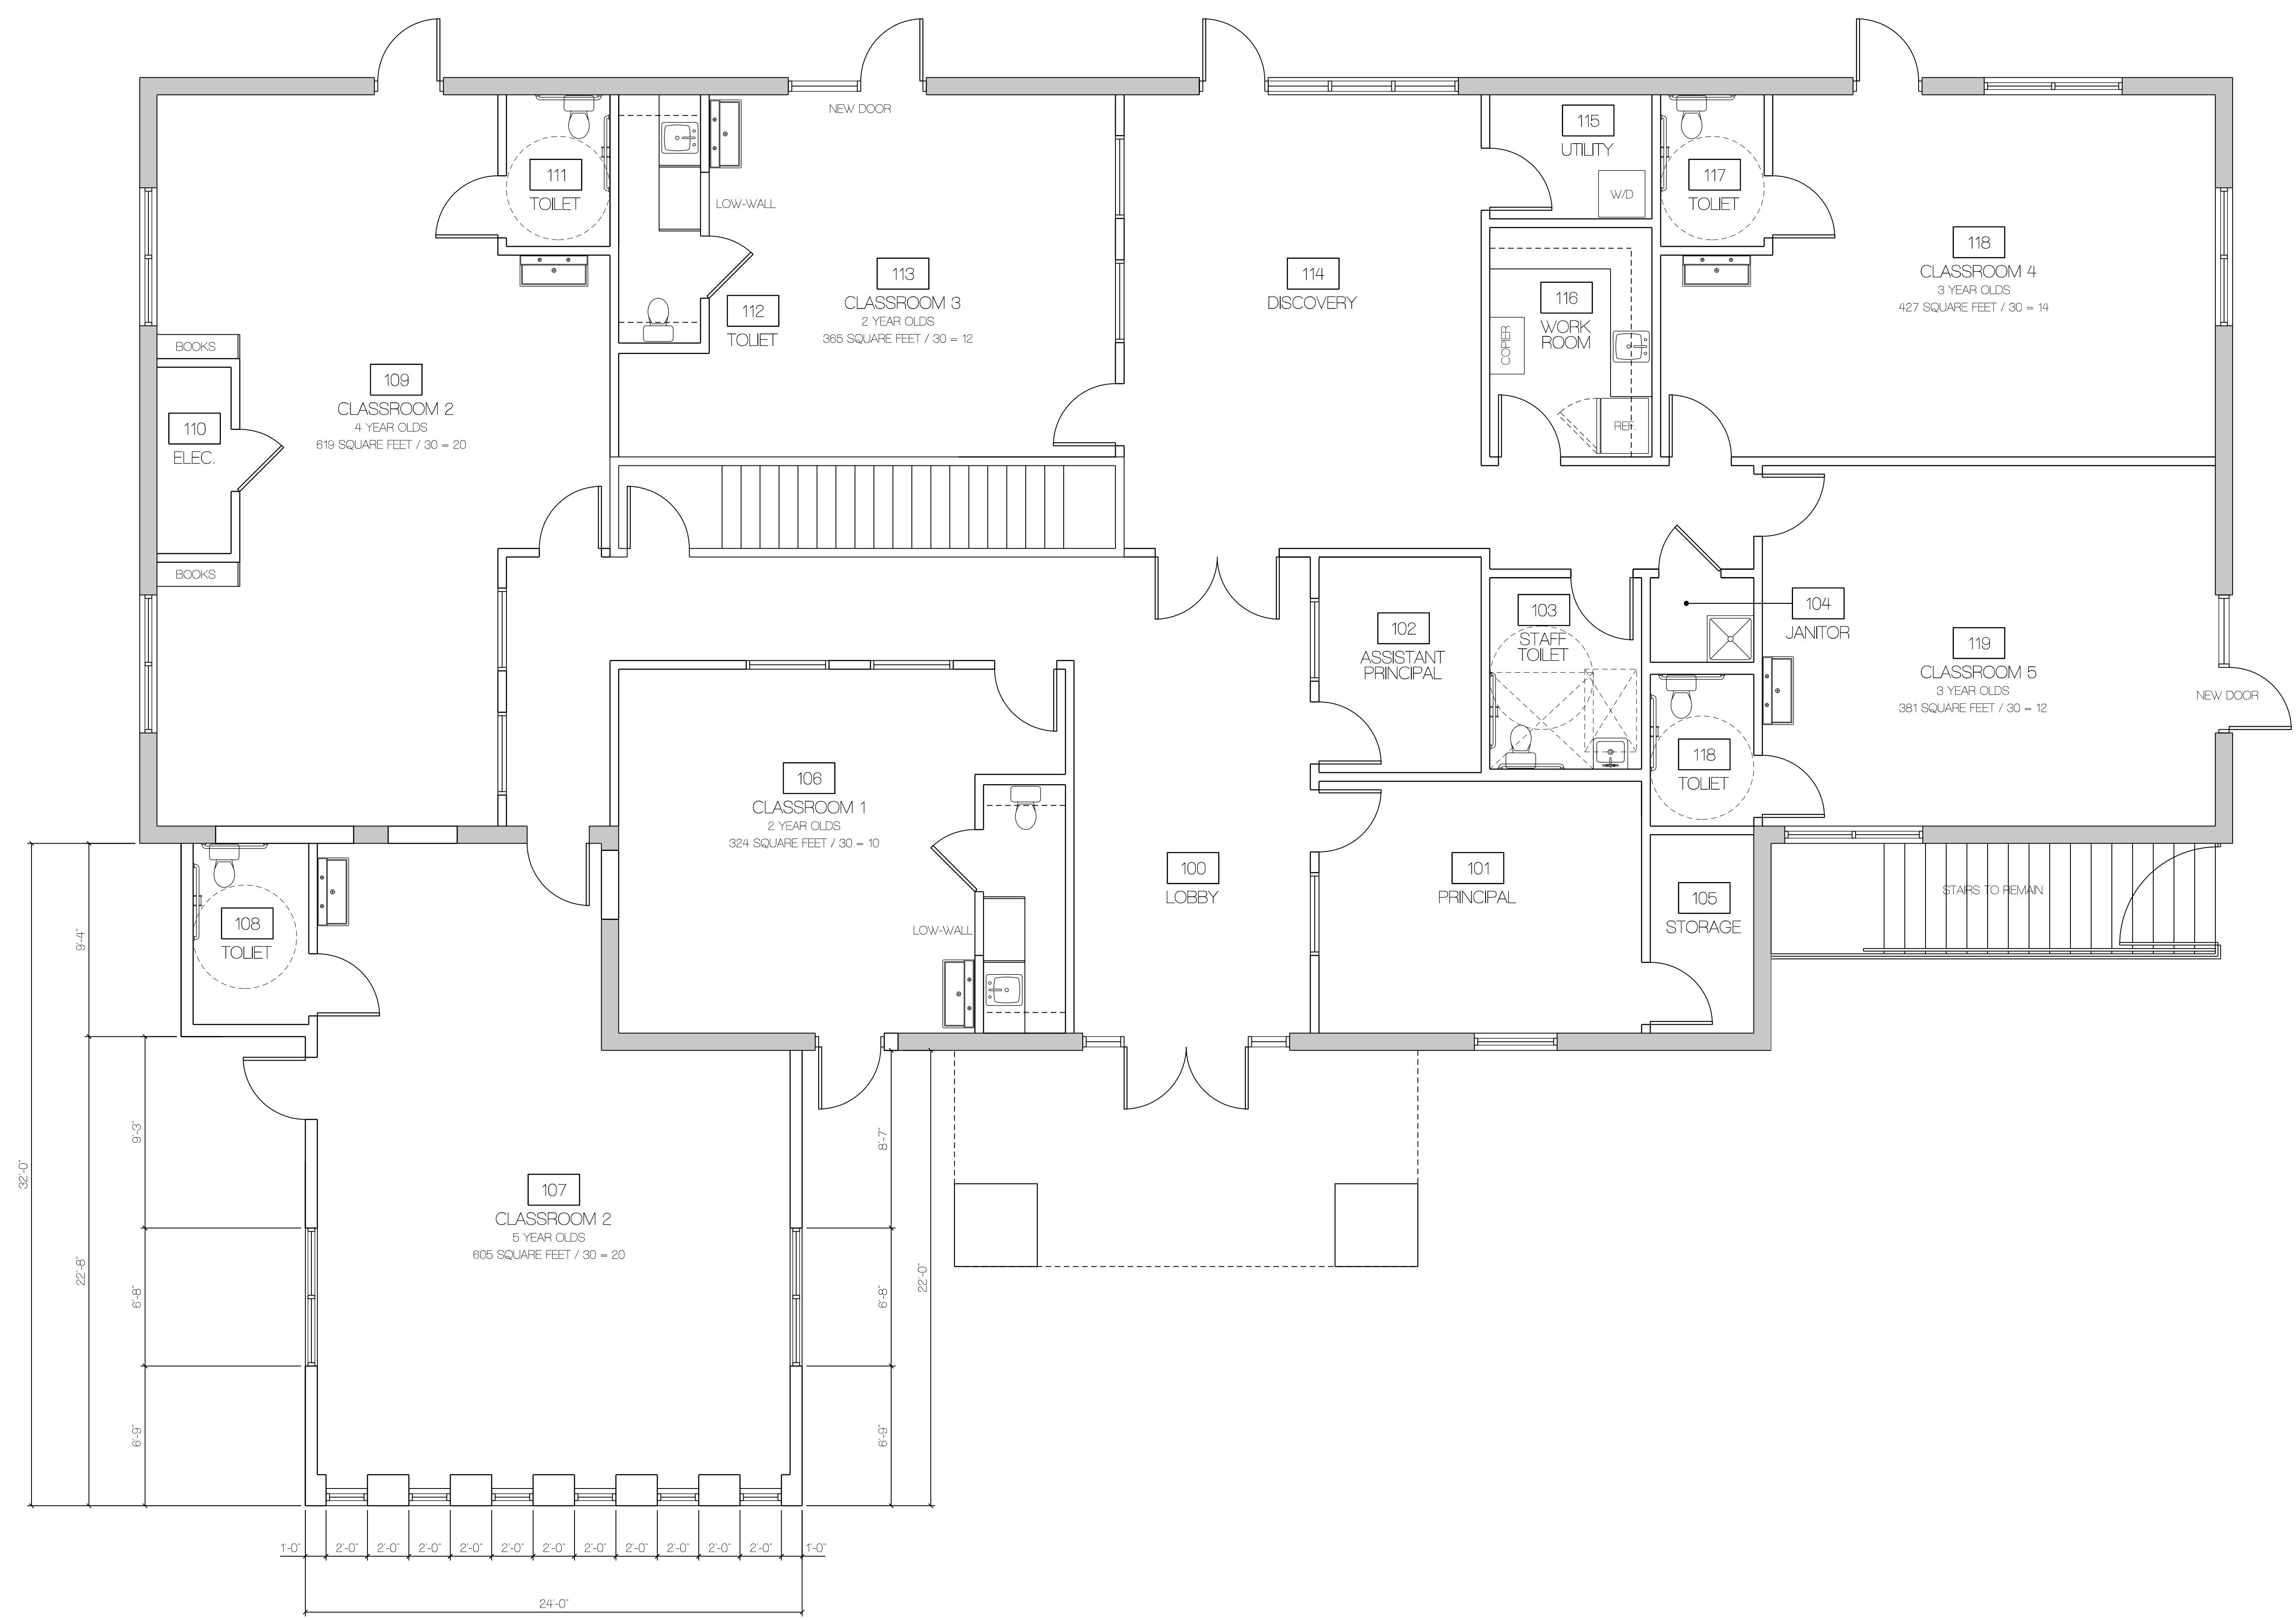

SCALE: 1/4" = 1'-0"

**01** RENOVATED FLOOR PLAN  
SCALE: 1/4" = 1'-0"